


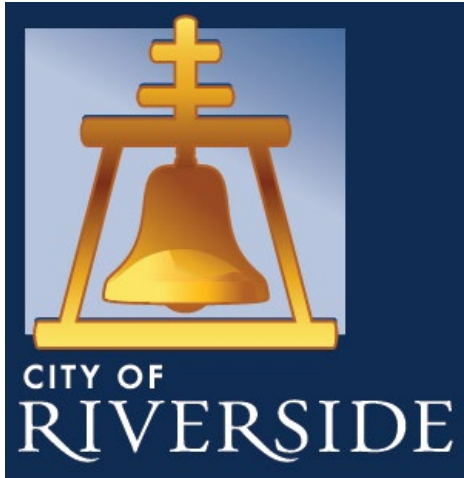

RIVERSIDE CIVIL RIGHTS WALK PUBLIC MEETING

Public Works Department

May 14, 2025

5:00 PM – 6:00 PM

Riverside Main Library Community Room

AGENDA

1. Stakeholders
2. Project Background
3. Project Schedule
4. Safety and Infrastructure
5. Design Plans
6. Monuments and Wayfinding Signs
7. Signal Cabinet Wraps and Decorative Crosswalks
8. Discussion and Next Steps



PROJECT DEVELOPMENT TEAM



MUSEUM of
RIVERSIDE



CITY OF
RIVERSIDE
PARKS, RECREATION AND
COMMUNITY SERVICES



RIVERSIDE
PUBLIC LIBRARY



STAKEHOLDERS

Mayor's Office	Center for Social Justice and Civil Liberties
Ward 1 Council's Office	Riverside Downtown Partnership
City of Riverside Public Works	Fair Housing Council
City of Riverside Museum	Raincross Group
City of Riverside Library	Downtown Area Neighborhood Alliance
Cultural Heritage Board	Riverside Latino Network
Civil Rights Institute of Southern California	Riverside Art Museum/The Cheech



WHAT IS THE RIVERSIDE CIVIL RIGHTS WALK?

1. The Riverside Civil Rights Walk features a core 1.8 mile loop with thermoplastic markings routing walkers to multiple points of interest
2. The expanded 2.9 mile loop features additional points of interest
3. Project would be similar to the Boston Freedom Trail
4. Will incorporate mobile phone interactive technology



MONUMENT LOCATIONS

1	Civil Rights Institute	13	Original Chinatown Site
2	Eliza Tibbets Statue	14	Ysmael Villegas Statue
3	World War II Japanese American Collection Site	15	Riverside City Hall
4	Harada House	16	Rise Mural
5	Riverside Art Museum	17	Center for Social Justice and Civil Liberties
6	The Cheech	18	US District Courthouse
7	Mahatma Mohandas Gandhi Statue	19	Original Press Enterprise Building
8	Dosan Ahn Chang Ho Statue	20	Chinatown Historic Site
9	Las Adelitas Site	21	Peace Tower
10	Harada's Washington Street Restaurant	22	Grave Sites of Civil Rights Leaders at Evergreen Cemetery
11	César Chávez statue	23	Original Riverside Unified School District Site
12	Martin Luther King Jr. Statue		

CATEGORIES

Legal Victories

Lifetimes of Service

Quest for Justice

International Heroes



PROJECT SCHEDULE

Phase	Begin	End
Grant Administration & Project Design	December 2023	August 2025
Advertise Contract	September 2025	December 2025
Construction	January 2026	September 2026


SAFETY AND INFRASTRUCTURE

- Reconstruct sidewalks, driveways, curb ramps
- Install Accessible Pedestrian Signals and Leading Pedestrian Intervals at approximately 13 traffic signals;
- High Visibility Crosswalks
- LED Warning Signage



cgtrader.com 8

CORE DOWNTOWN LOOP

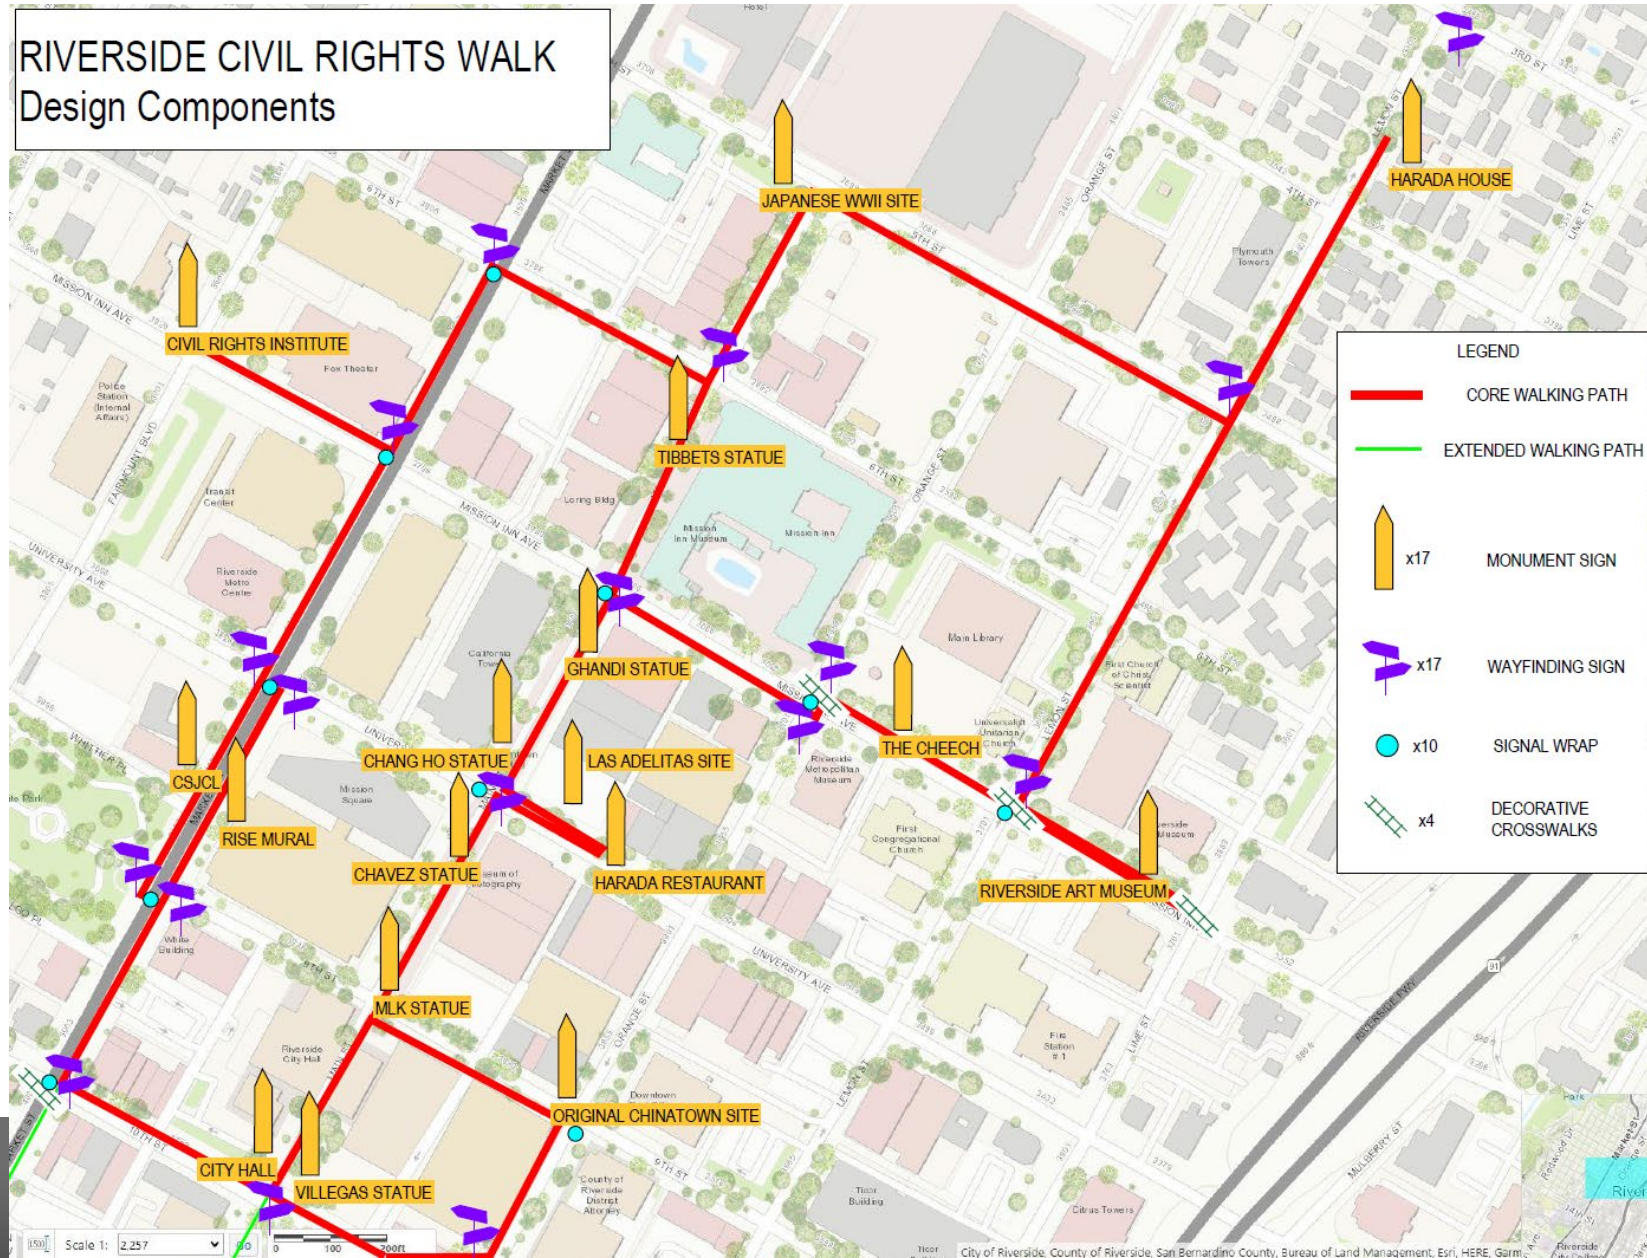


RIVERSIDE CIVIL RIGHTS WALK

Design Components



DESIGN PLANS

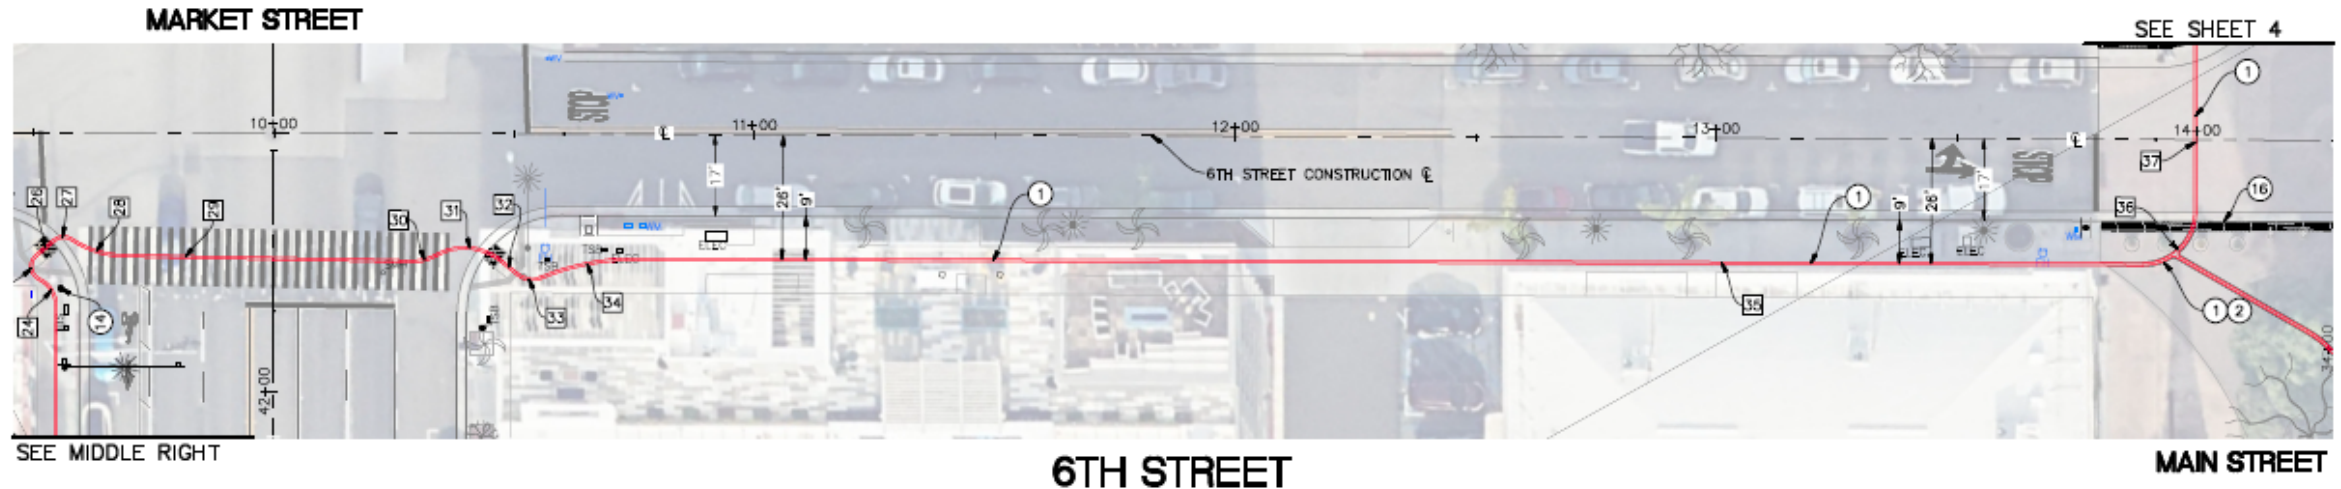

RECTION NOTES:

- 3" THICK THERMOPLASTIC STRIPE AT LOCATIONS SHOWN ON PLAN.
SEE DETAIL "X" ON SHEET X.

EXISTING PAVERS AND CONSTRUCT A 12" WIDE PCC BAND
TIONS SHOWN ON PLAN. SEE TYPICAL DETAIL "X" ON SHEET X.

2" T 1'X1'X1' - 7' TALL MONUMENT AT LOCATIONS SHOWN ON PLAN.
SEE DETAIL "X" ON SHEET X.

AND RECONSTRUCT PCC SIDEWALK PER CITY OF RIVERSIDE
) DRAWING NO. 325. SCORELINES/JOINTS TO MATCH EXISTING PATTERN.


TERMOPLASTIC, SOLID WHITE CONTINENTAL CROSSWALK, WIDTH AS SHOWN
PER CITY OF RIVERSIDE STANDARD DRAWING NO. 640.

ERMOPLASTIC, 12" SOLID WHITE LIMIT LINE.

CONSTRUCTION NOTES CONT'D:

- 8 APPLY THERMOPLASTIC, WHITE PAVEMENT LEGEND AS SHOWN PER CA MUTCD 2014, FIG. 3B-23(CA).
- 11 INSTALL WAYFINDING SIGN AT LOCATIONS SHOWN ON PLAN, SEE DETAIL "X" ON SHEET X.
- 14 REMOVE EXISTING PUSH BUTTON AND INSTALL APS PUSH BUTTON PER MANUFACTURER AND PROJECT SPECIFICATIONS.
- 16 REMOVE EXISTING PCC AND/OR PAVERS AS REQUIRED AND INSTALL CAST-IN-PLACE DETECTABLE WARNING SURFACE.
- 20 REMOVE AND RECONSTRUCT PCC ACCESS RAMP PER QTY OF RIVERSIDE STANDARD DRAWING NO. 304, TYPE I.

GRAPHIC :

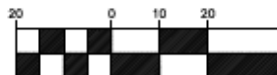


(IN FEE
1 INCH = 20

PUBLIC UTILITIES DEPARTMENT ELECTRIC DIVISION - OVERHEAD/UNDERGROUND	 TKE THE OVERSICCO, INC. 2300 CHENARD AVENUE RIVERSIDE, CA 92507 (951) 500-2440 FAX (951) 500-2400	 JOANNA REMBIS No. 75535 Exp. 06-30-26 CIVIL STATE OF CALIFORNIA	DATE: _____ APPROVED BY: _____ DATE: _____	R.C.E. No. 75535 EXPIRES: 06-30-26 DATE: _____	CITY OF RIVERSIDE, CALIFORNIA DEPARTMENT OF PUBLIC WORKS APPROVED BY: _____ ENGINEERING MANAGER: _____ PRINCIPAL ENGINEER: _____ TRAFFIC DIVISION: _____ DATE: _____	CITY OF RIVERSIDE CIVIL RIGHTS WALK PROJECT STREET IMPROVEMENT SHEET MISSION INN AVE, MARKET ST AND 6TH ST HORIZ. SCALE: ____ VERT. SCALE: ____
---	---	---	--	---	--	---





MONUMENTS AND WAYFINDING

- 23 Monuments
- 10 decorative signal wraps
- 4 decorative crosswalk intersections
- 1.8 miles thermoplastic pathway
- 4.7 miles of wayfinding signage

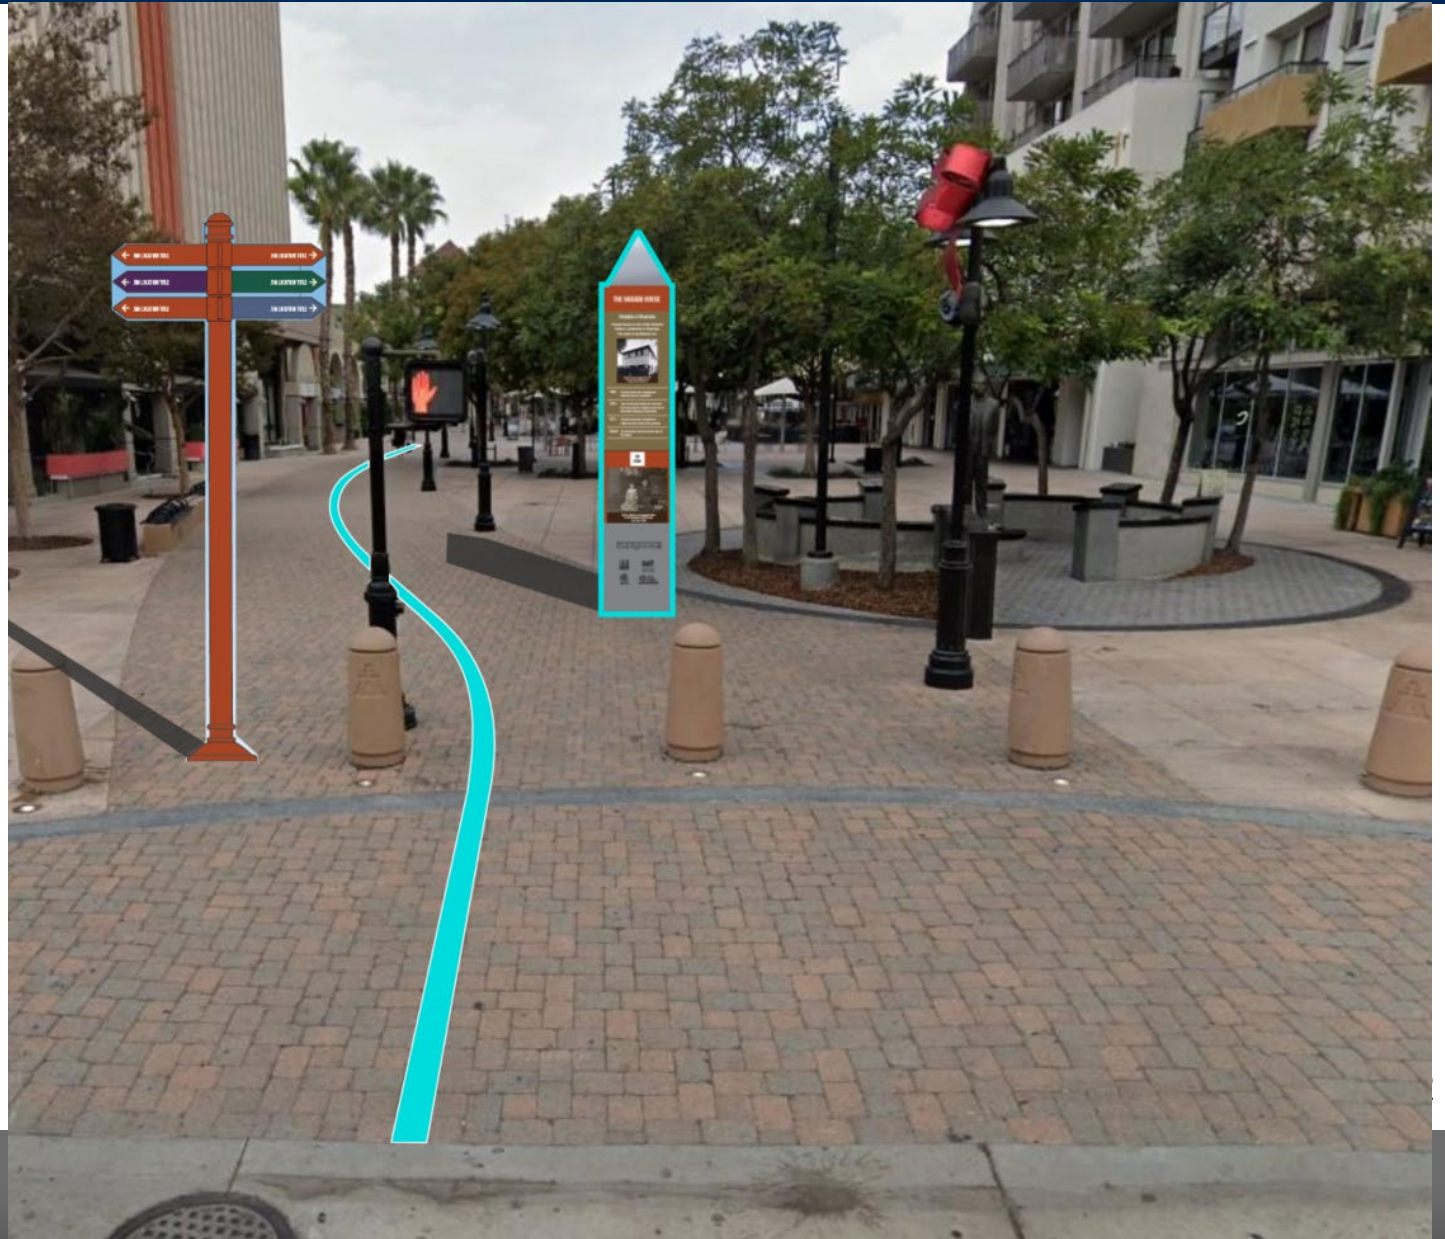

MONUMENTS AND WAYFINDING

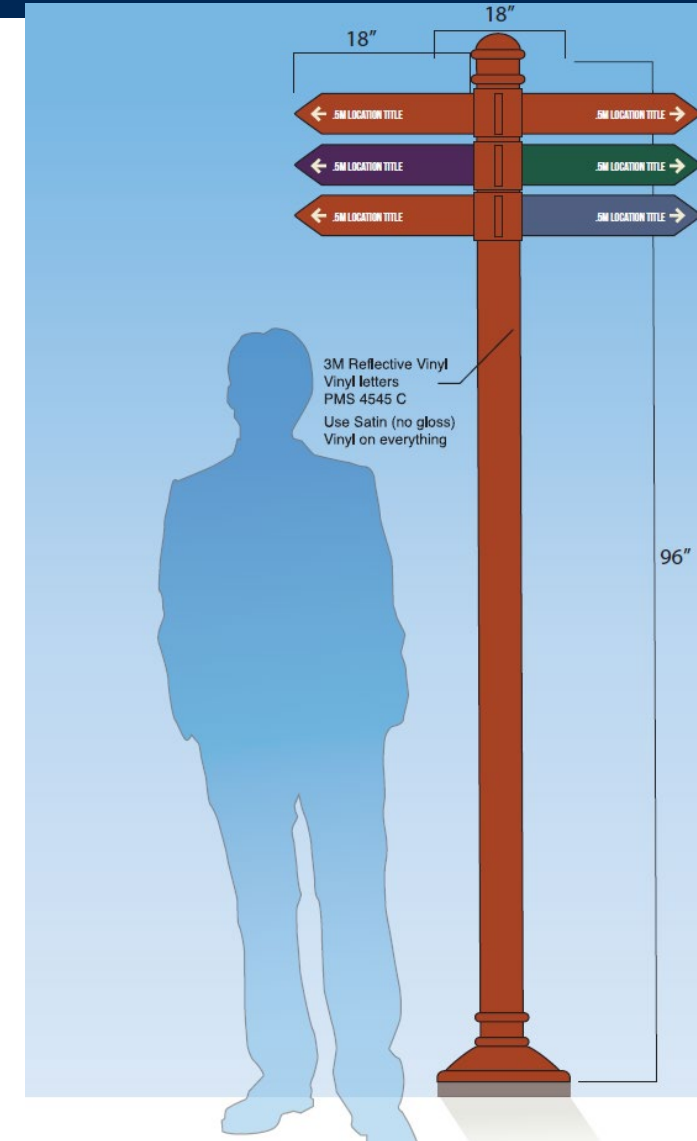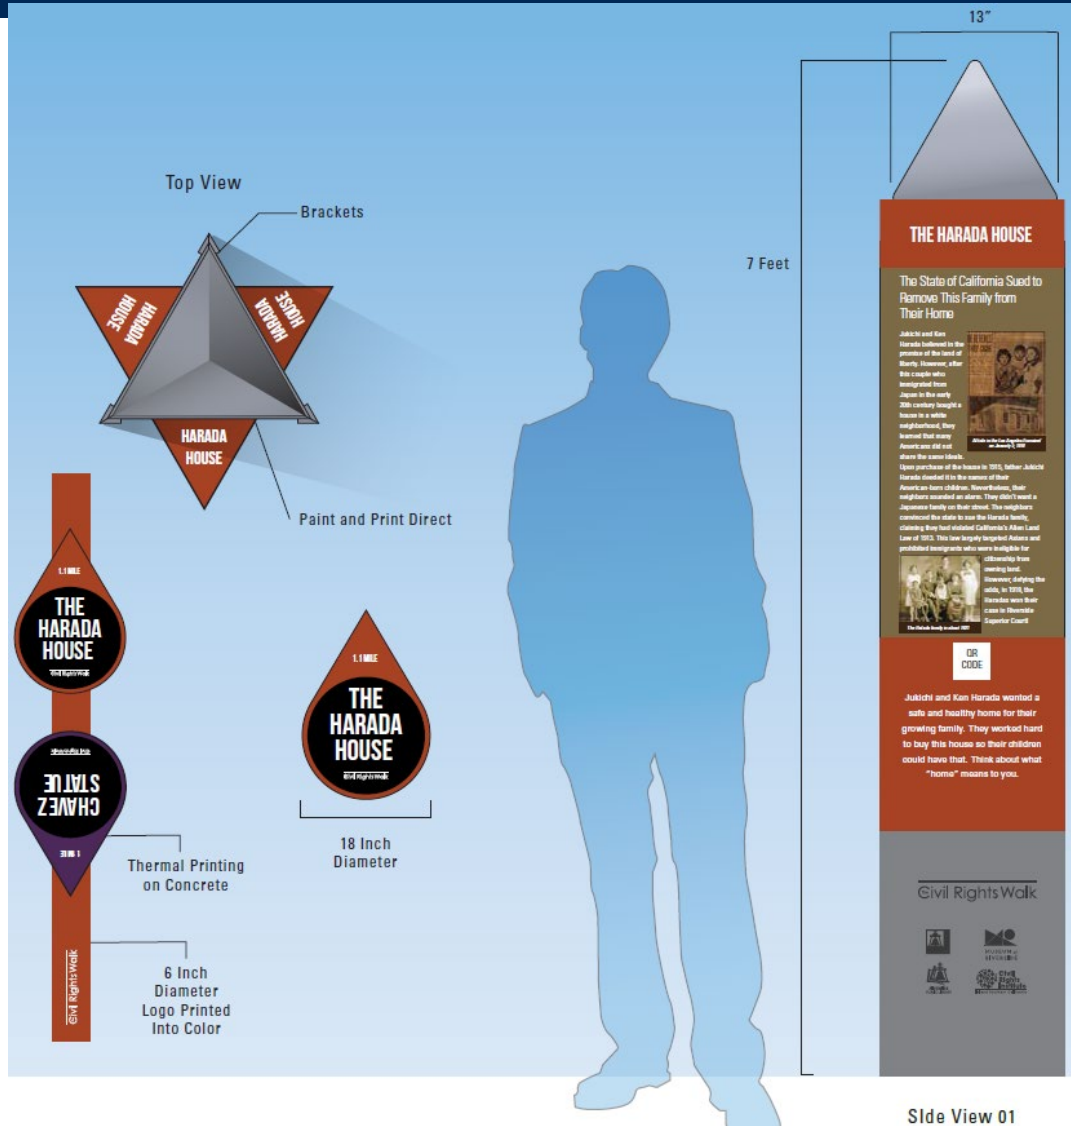

HARADA HOUSE MONUMENT

The State of California Sued to Remove This Family from Their Home

Jukichi and Ken Harada believed in the promise of the land of liberty. However, after this couple who immigrated from Japan in the early 20th century bought a house in a white neighborhood, they learned that many Americans did not share the same ideals. Upon purchase of the house in 1915, father Jukichi




Article in the Los Angeles Examiner on January 5, 1916



Harada House as it appeared in 1978 when Sumi Harada was the only family member living there

- 1990 — Harada House was designated a National Historic Landmark.
- 2003 — Year the Harada family heirs donated the house and its contents to the City of Riverside's Museum of Riverside.
- 2021 — Harada House was designated a California State Historical Landmark.
- Future! Harada House will one day be open to the public.

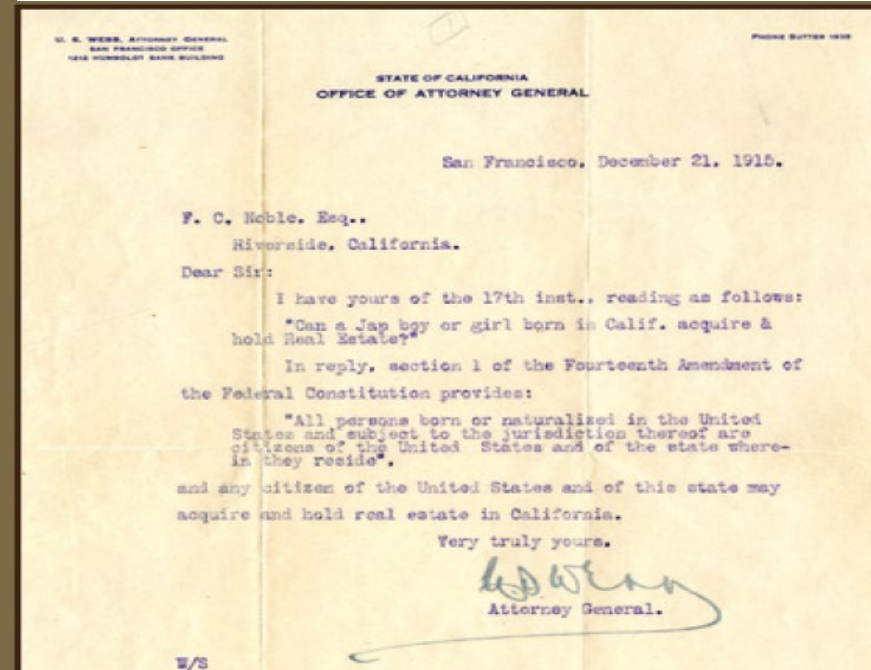

Response to a local attorney from the California Attorney General prior to filing the lawsuit

you can throw me
into the sea,
and I won't sell.

JUKICHI HARADA
1915

SIGNAL CABINET WRAPS AND DECORATIVE CROSSWALKS




Instagram.com TooleDesignGroup



ACCESSIBILITY

- QR Code on each Monument
 - Link to City website
 - Various Languages
 - Additional script/photos
- Mobile Phone Interactive Maps
- Tactile Surface for visually impaired
- Potential for expansion

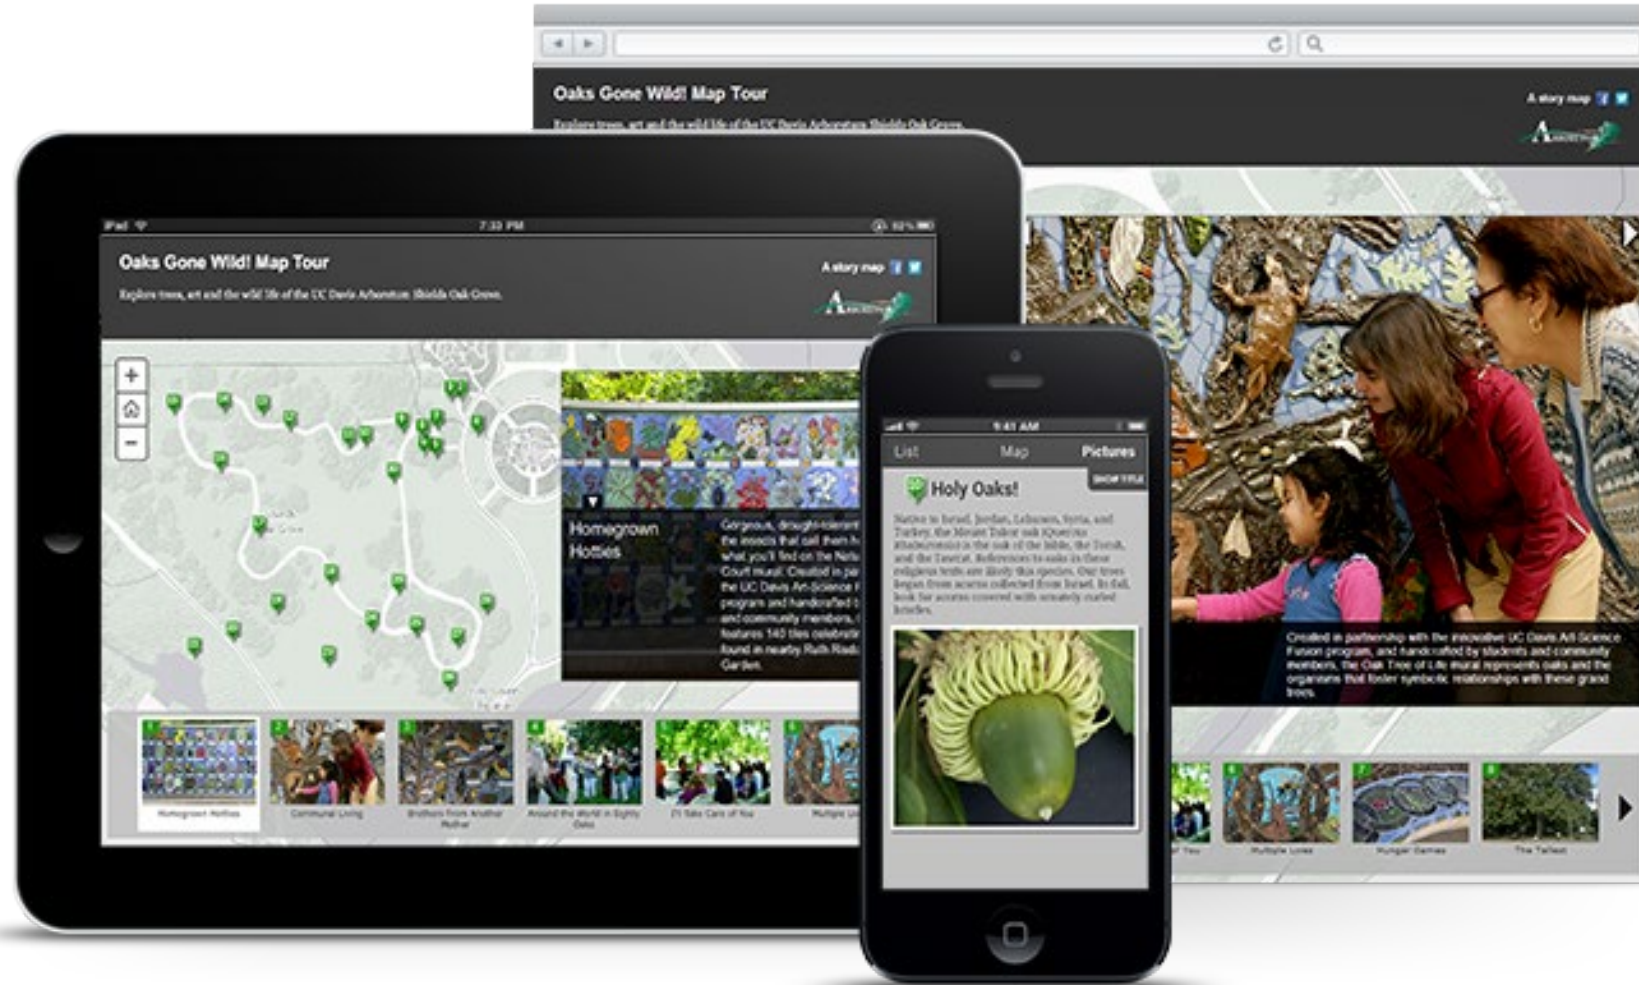

DISCUSSION AND NEXT STEPS

- The floor is yours!
- What are we missing?
- Next steps
 - Solicit RFP for Signal Wraps
And Decorative Crosswalks
 - 100% Design Plans
 - Advertise Contract for Construction



Thank You!

Contact:

Brett Craig

Public Works

951-826-5291

bcraig@riversideca.gov

